






Montana Fish, Wildlife & Parks

Beckman WMA Boundary fence

FWP PROJECT #70953323

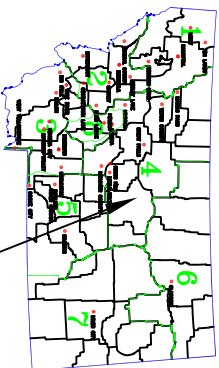

Project Location

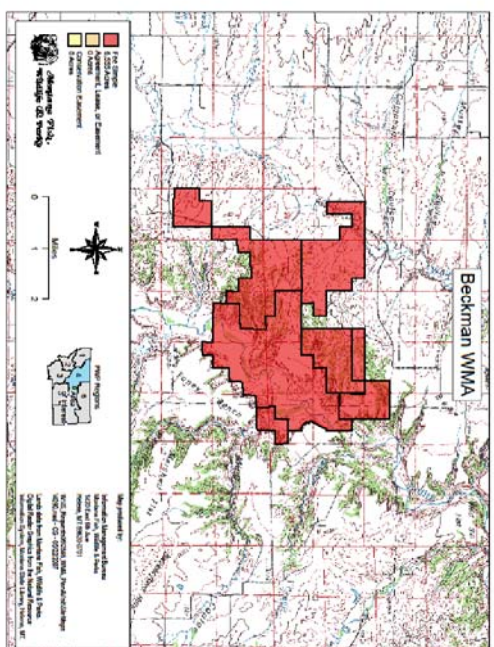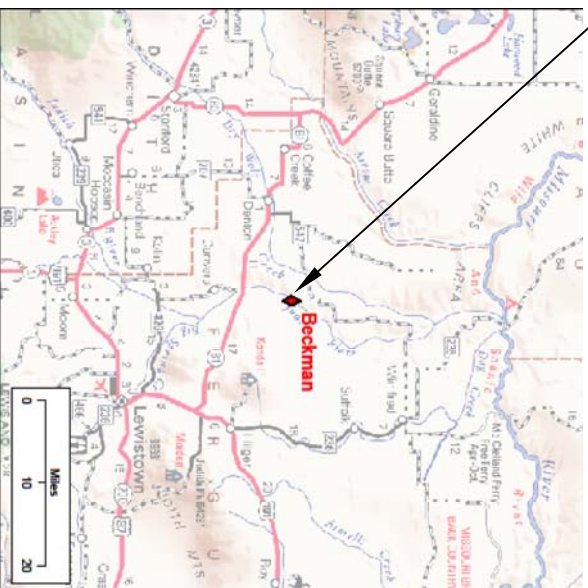

SHEET INDEX

1. Title Sheet
2. Fence location
3. Four wire fence 1 of 2
4. Four wire fence 2 of 2
5. Stream Crossing

P. Valle
DRAWN BY: 1/2012
DATE:
CHECKED BY: DATE:

REVISOR BY: DATE:
APPROVED BY: DATE:

APPROVED BY: DATE:
APPROVED BY: DATE:



Montana Fish,
Wildlife & Parks


Title Sheet
Beckman WMA

(near Denton, MT)



SHEET: 1
of 5



Beckman Wildlife Management Area

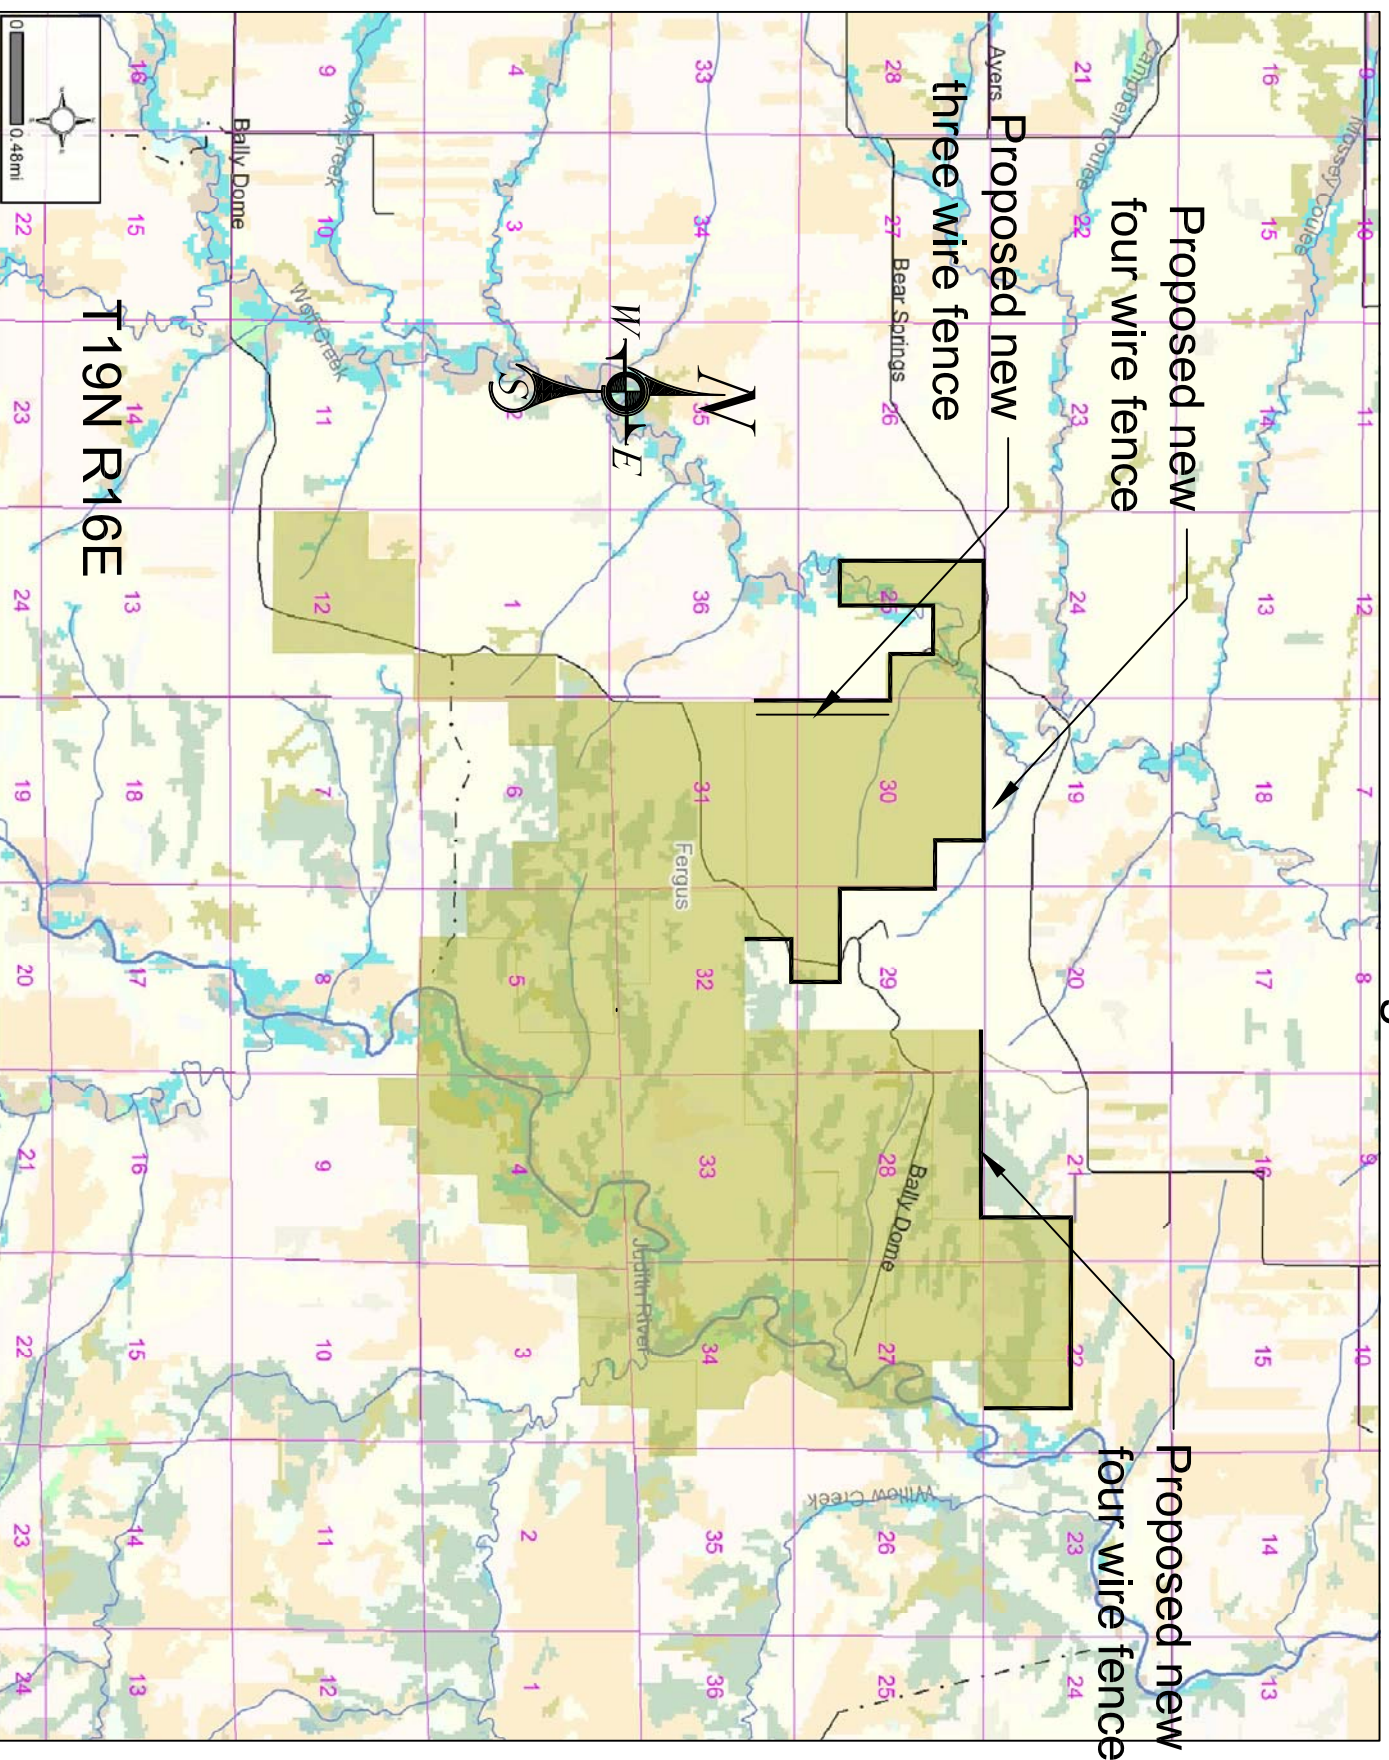


Four Wire Fence

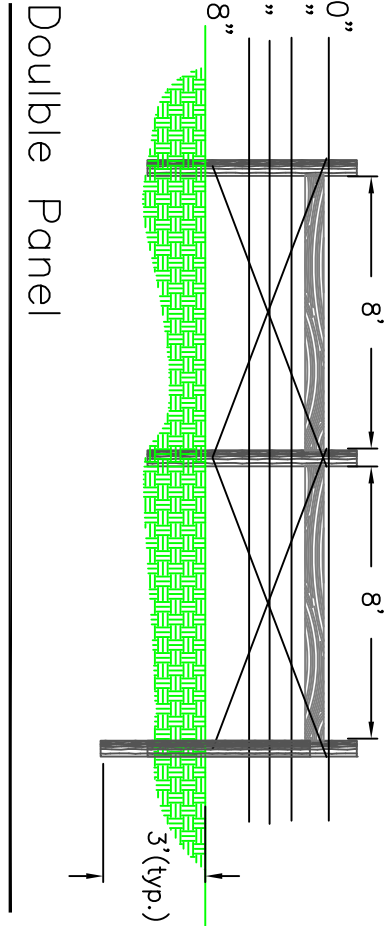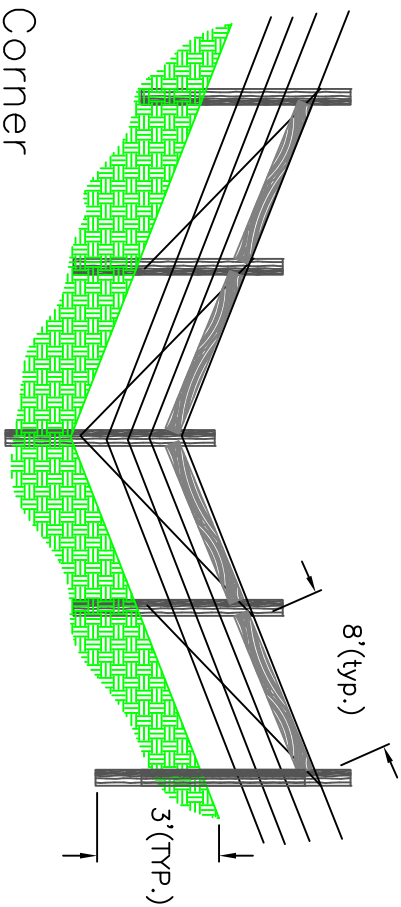

Corner

Double Panel

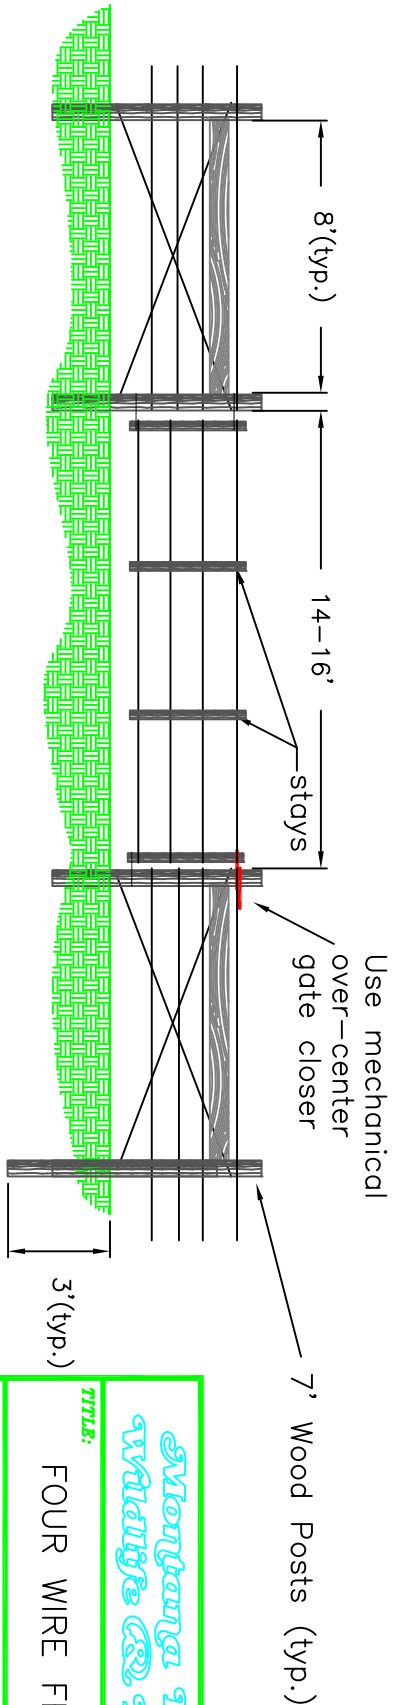

Gate

Montana Fish & Wildlife Parks

TITLE:

FOUR WIRE FENCE

SHEET:


ONE OF TWO

FILE NAME: F4WIRE1of2


DRAWN BY: P. Valle DATE: 5/10

Four Wire Fence

NO SCALE

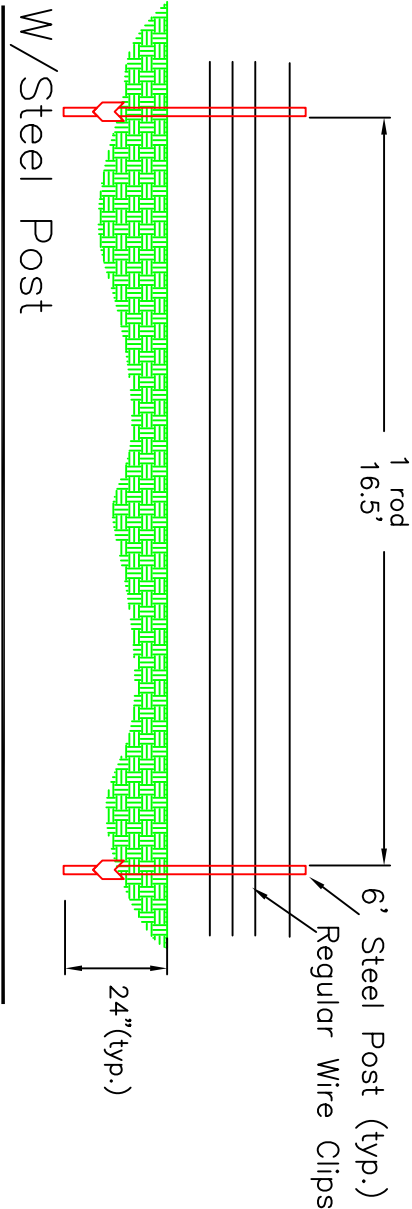

Note: Three wire fence shall have wire spacing at 18" 30" and 42"

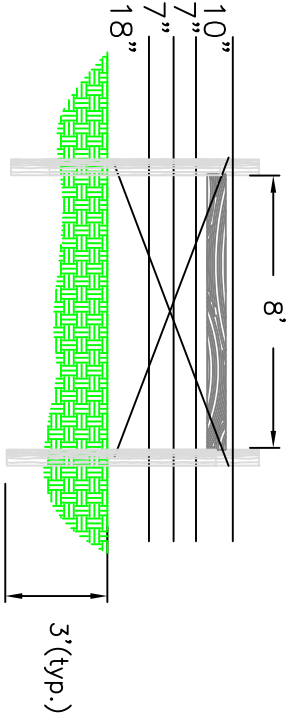

Single Panel

Montana Fish & Wildlife Parks

TITLE:

FOUR WIRE FENCE


SHEET:

TWO OF TWO

FILE NAME: F4WIRE2of2.dwg

DRAWN BY: P. Valle DATE: 5/10

Stream X-ings

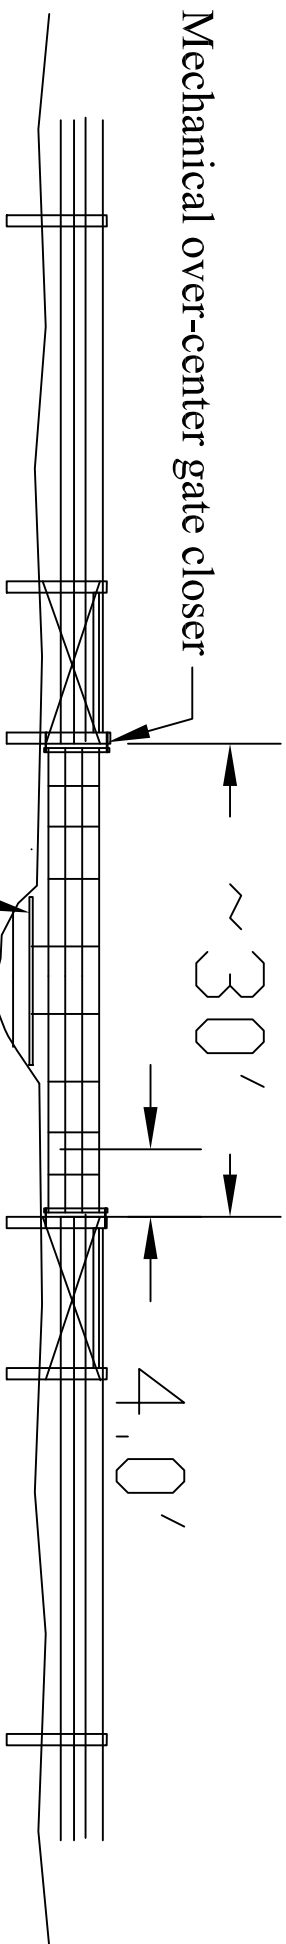

NOTES:

1. Set posts back from bank 4 ft.
2. Space wood stays 4 foot on center.
3. Bottom rail to be 1 ft minimum above water elevation.
4. Bid Item includes two panels, wire gate and closer.